
 


**MODEL 1
1 STORY HOUSE
DEERWOOD CROSSING**

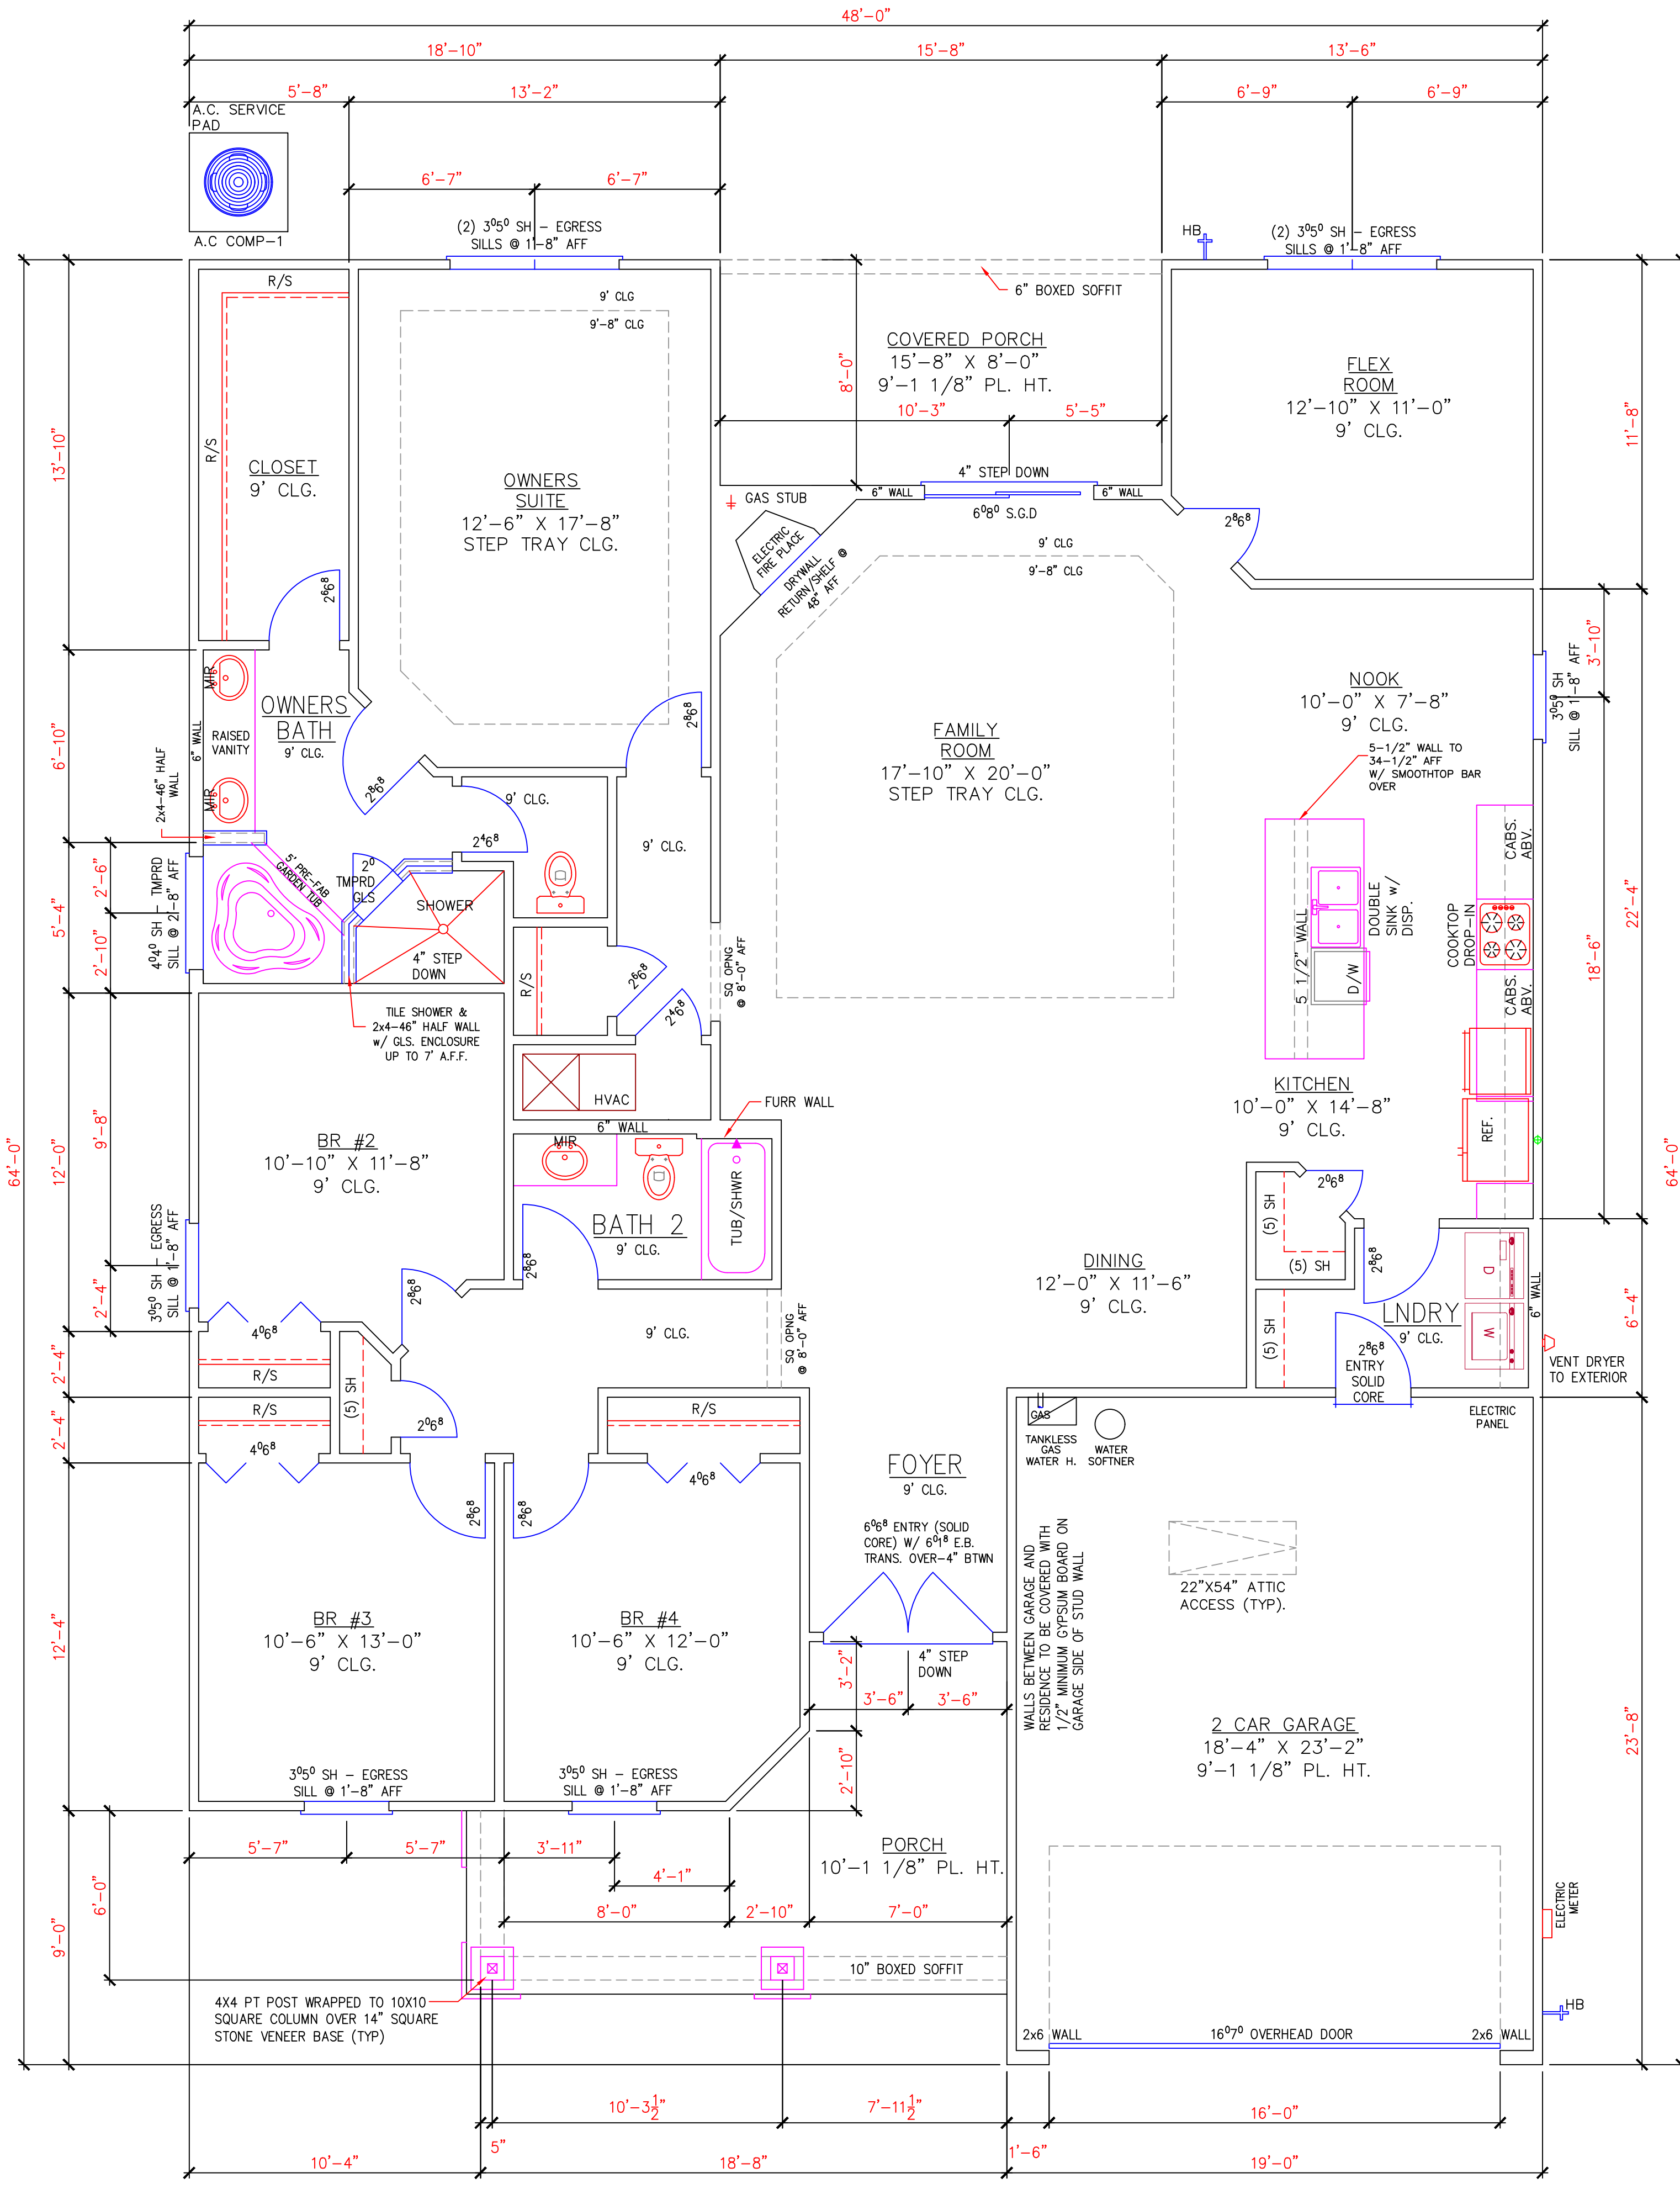

Developer:
ASSET PROPERTY GROUP, LLC
P. O. Box 56291
Jacksonville, FL 32241
Phone: (904) 237-3123
Email: jmo.assetproperty@gmail.com

1ST. FLOOR PLAN
SCALE: 1/4" = 1'-0"

TOTAL SQUARE FOOTAGE	
LIVING.....	2192
ENTRY.....	170
GARAGE.....	446
PORCH.....	125
TOTAL UNDER ROOF.....	2933