
 


MODEL 2
1 STORY HOUSE
DEERWOOD CROSSING

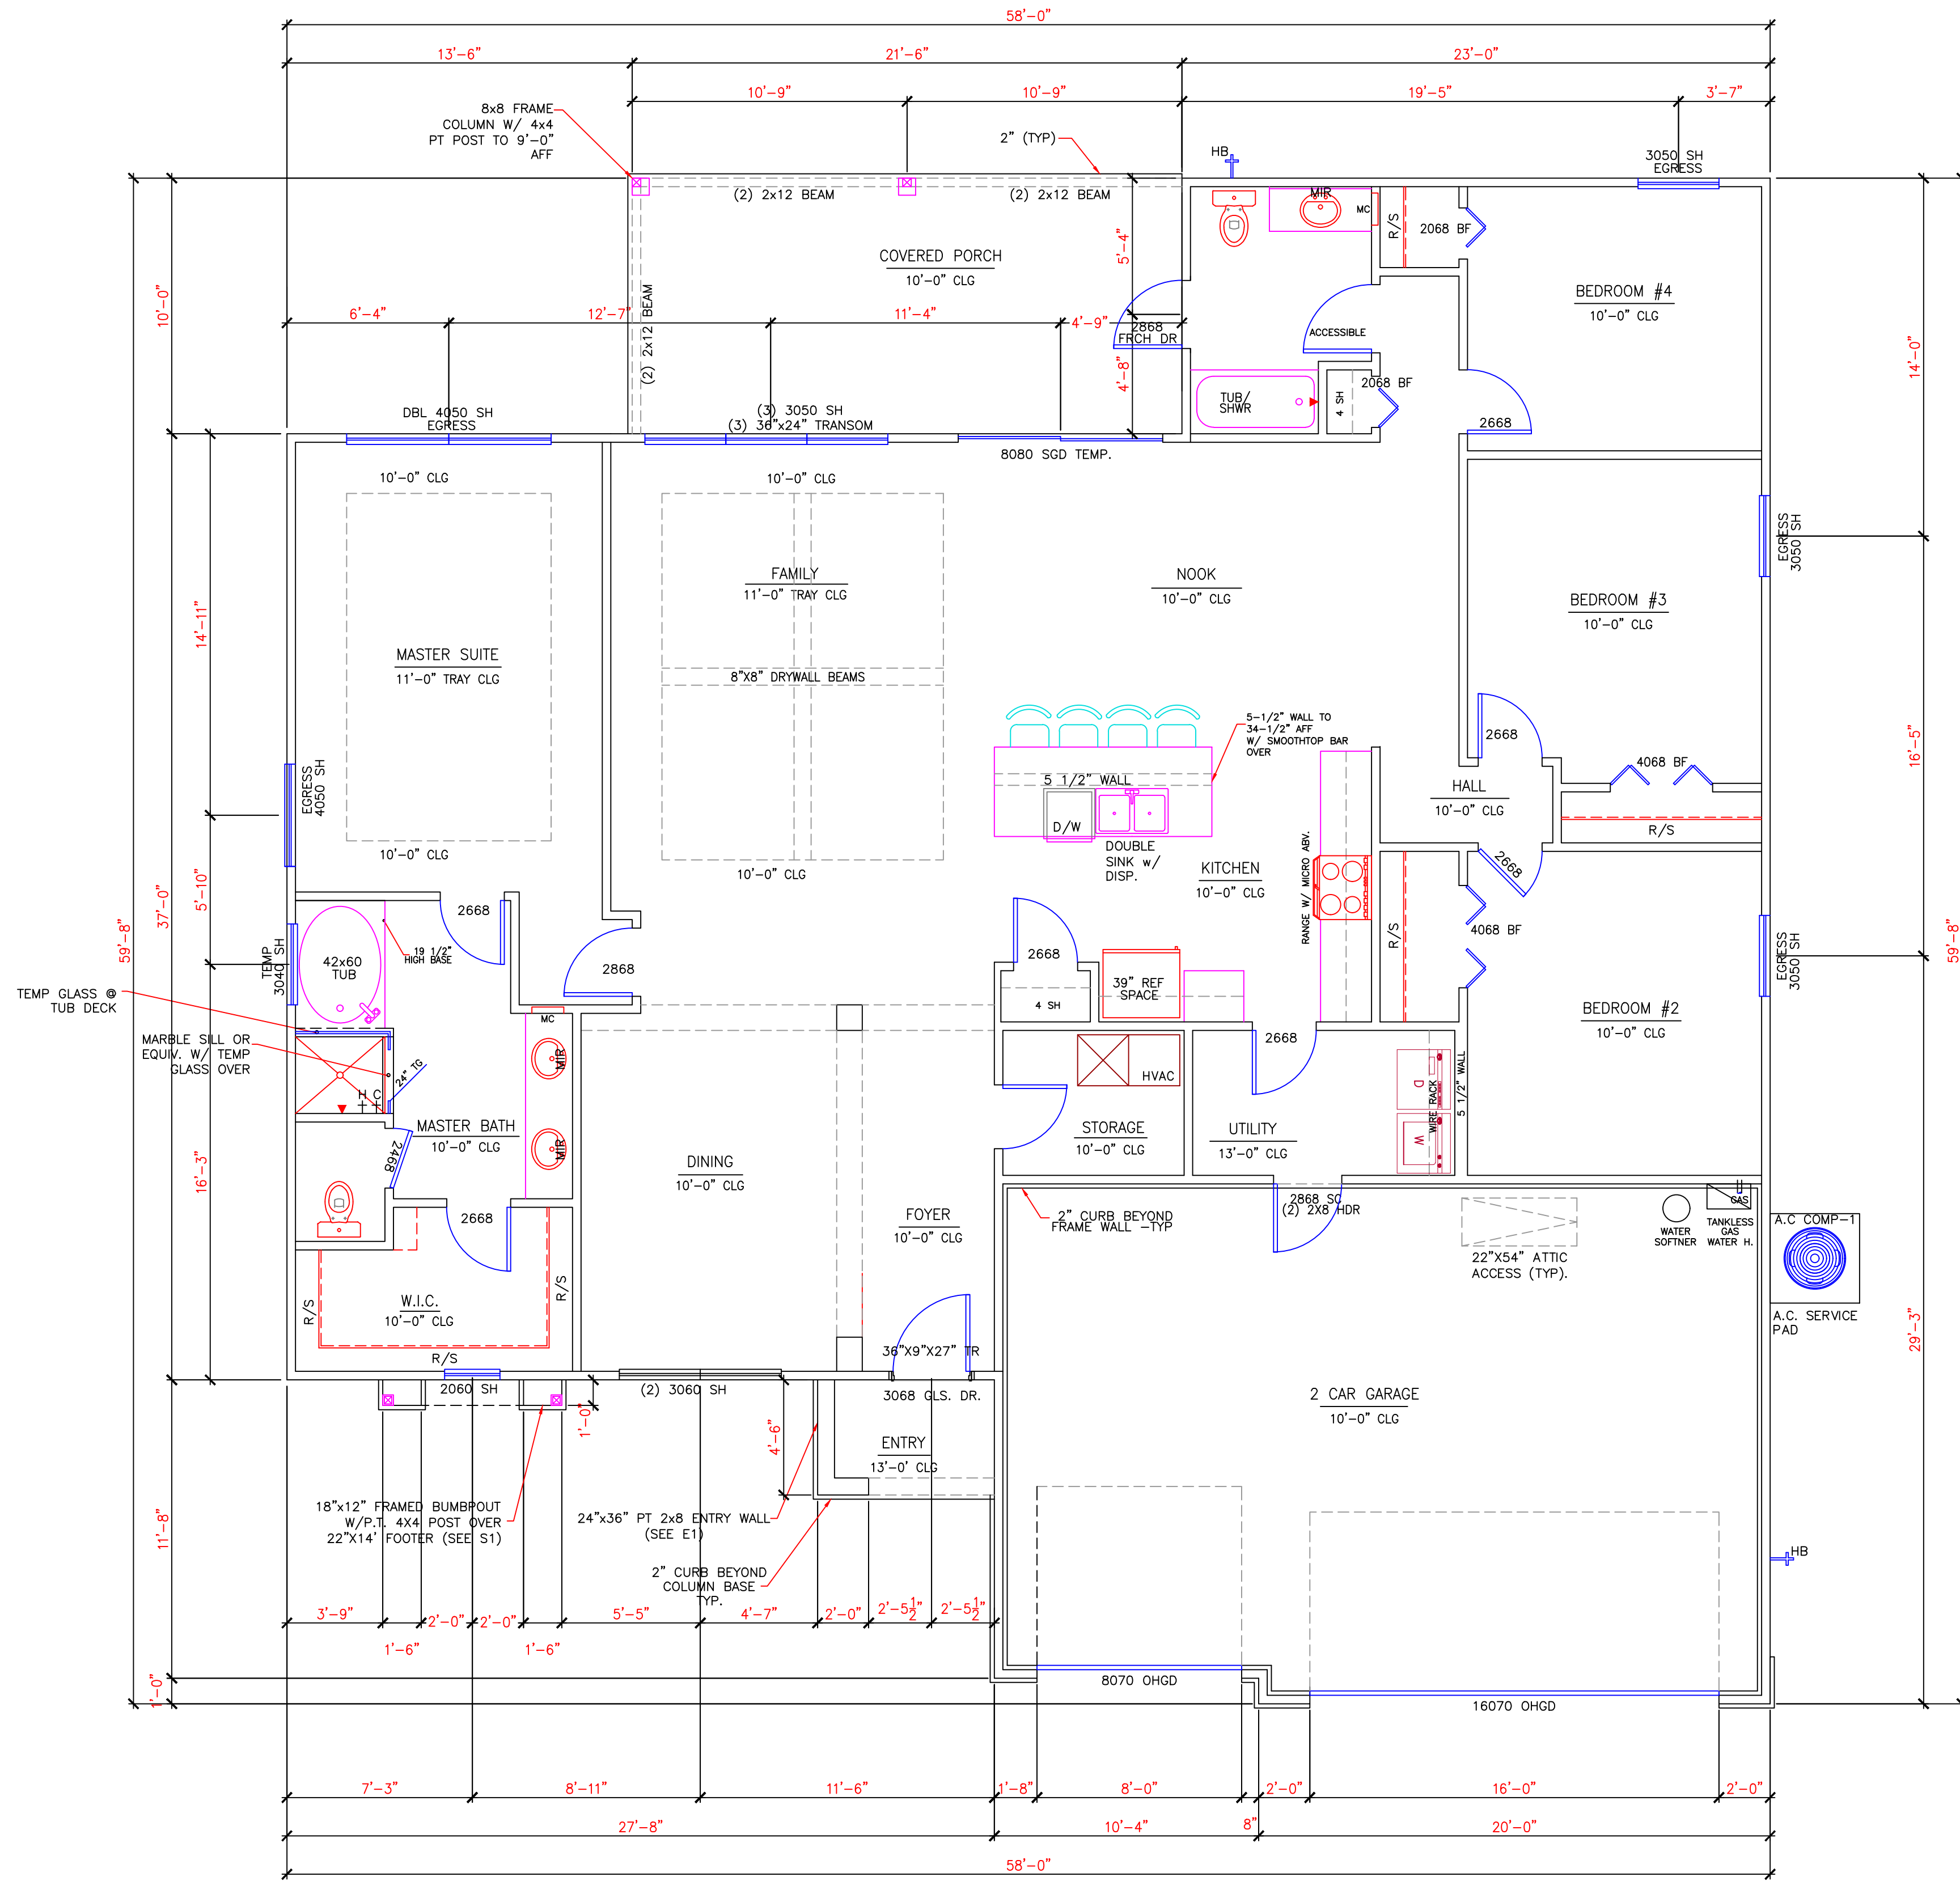

Developer: James M. O'Nan,
President
ASSET PROPERTY GROUP, LLC
P. O. Box 56291
Jacksonville, FL 32241
Phone: (904) 237-3123
Email: jmo.assetproperty@gmail.com

1ST. FLOOR PLAN
SCALE: 1/4" = 1'-0"

TOTAL SQUARE FOOTAGE	
LIVING.....	2143
ENTRY.....	33
GARAGE.....	606
PORCH.....	220
TOTAL UNDER ROOF.....	3002