


Developer: James M. O'Nan,
 President
 ASSET PROPERTY GROUP, LLC
 P. O. Box 56291
 Jacksonville, FL 32241
 Phone: (904) 237-3123
 Email: jmo.assetproperty@gmail.com

1ST. FLOOR PLAN
 SCALE: 1/4" = 1'-0"

TOTAL SQUARE FOOTAGE	
1ST FLR	2164
2ND FLR	837
TOTAL LIVING	3001
ENTRY.....	147
PORCH.....	310
GARAGE.....	584
TOTAL UNDER ROOF.....	4042

MODEL 3
 2 STORY HOUSE
 DEERWOOD CROSSING

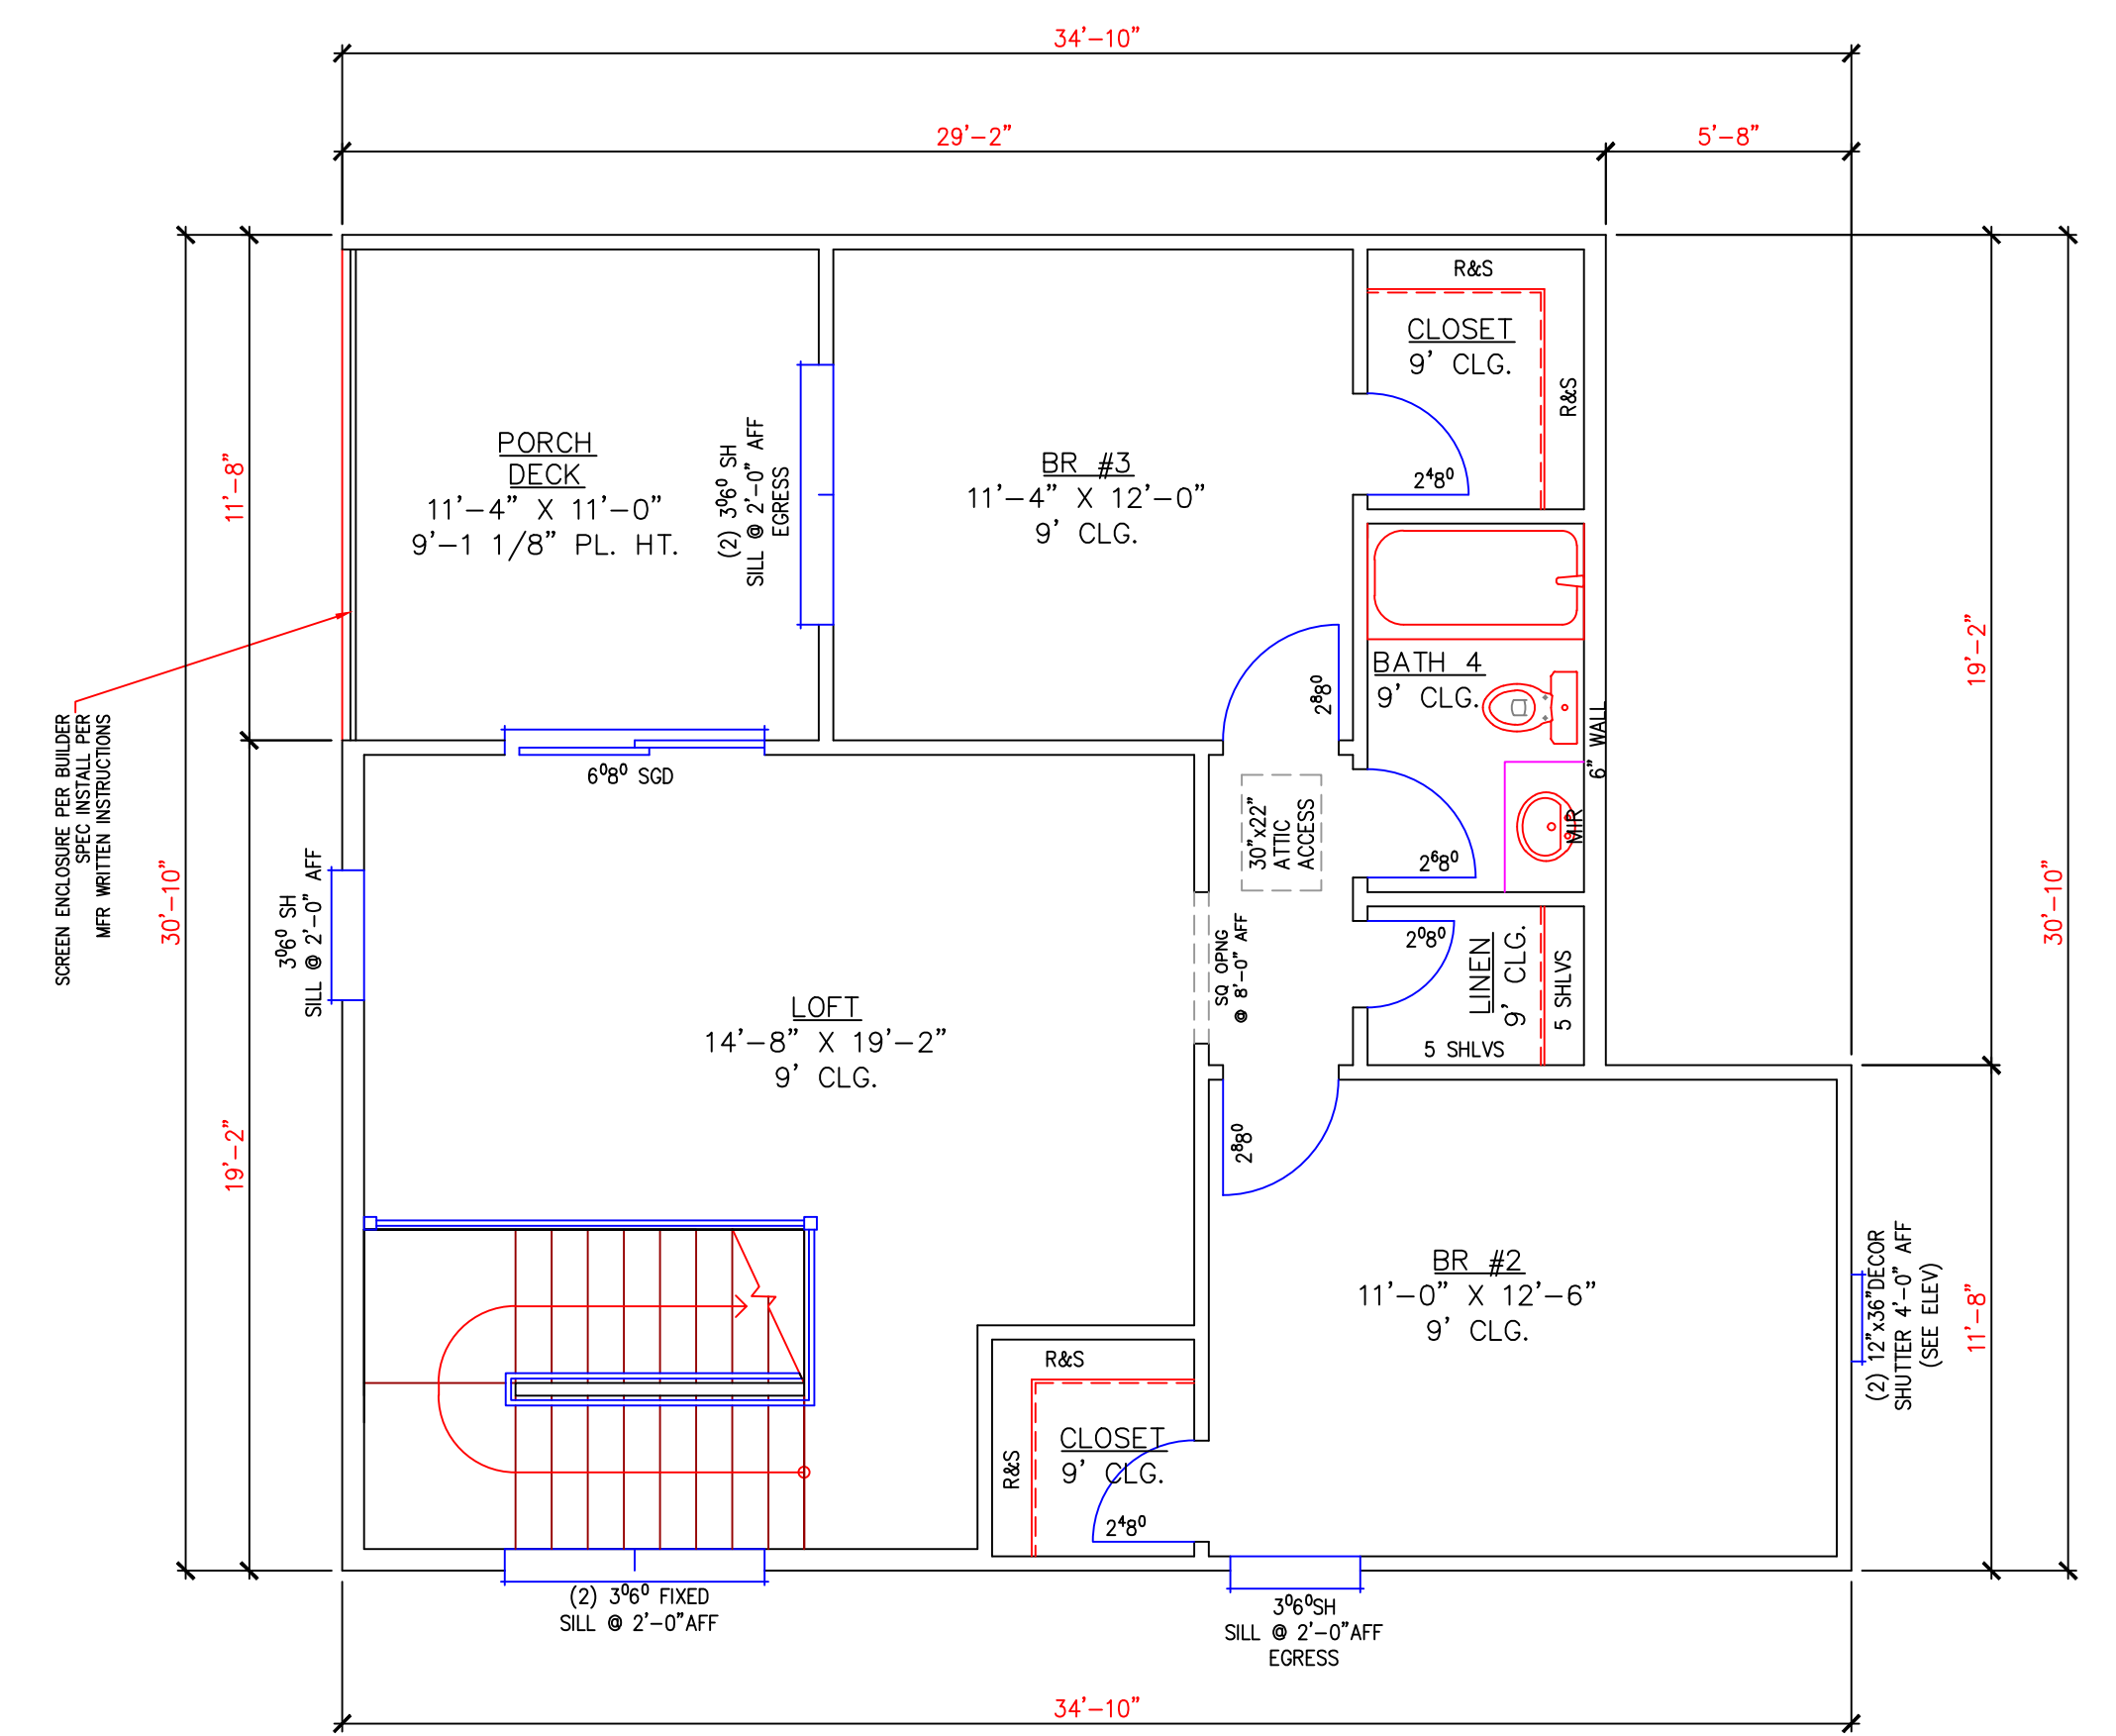

2ND. FLOOR PLAN
 SCALE: 1/4" = 1'-0"