
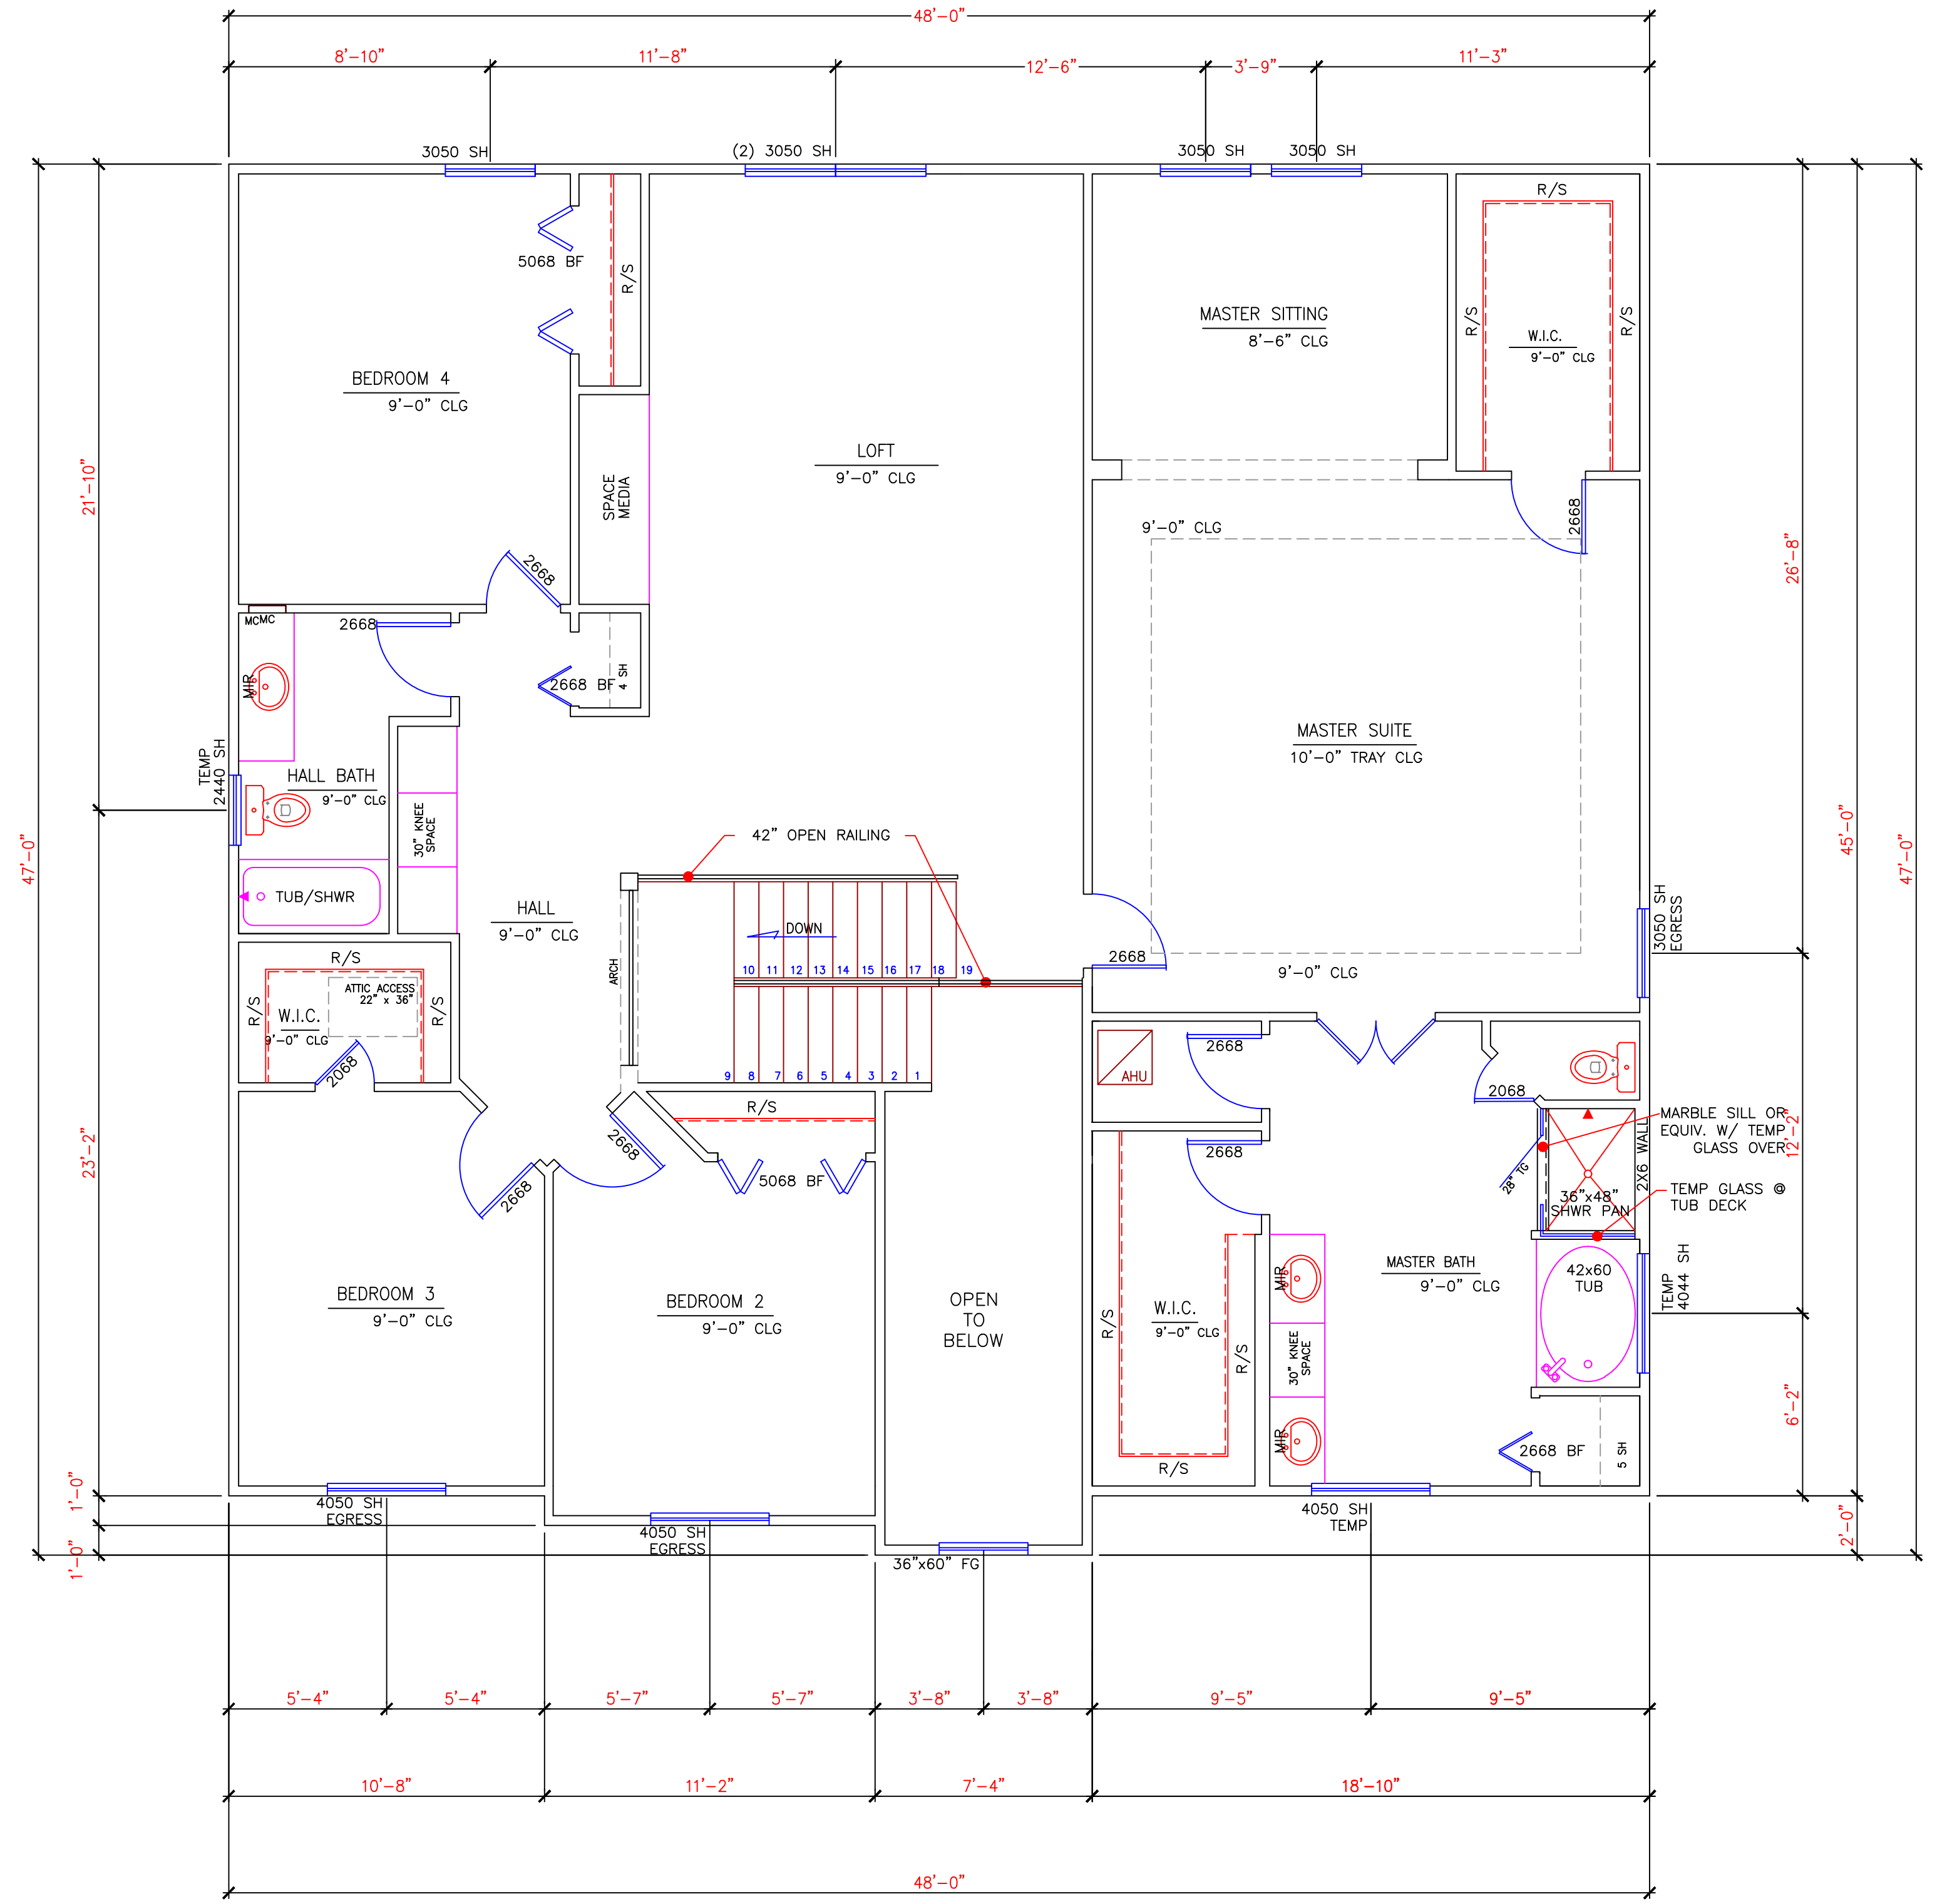


**MODEL 4  
2 STORY HOUSE  
DEERWOOD CROSSING**

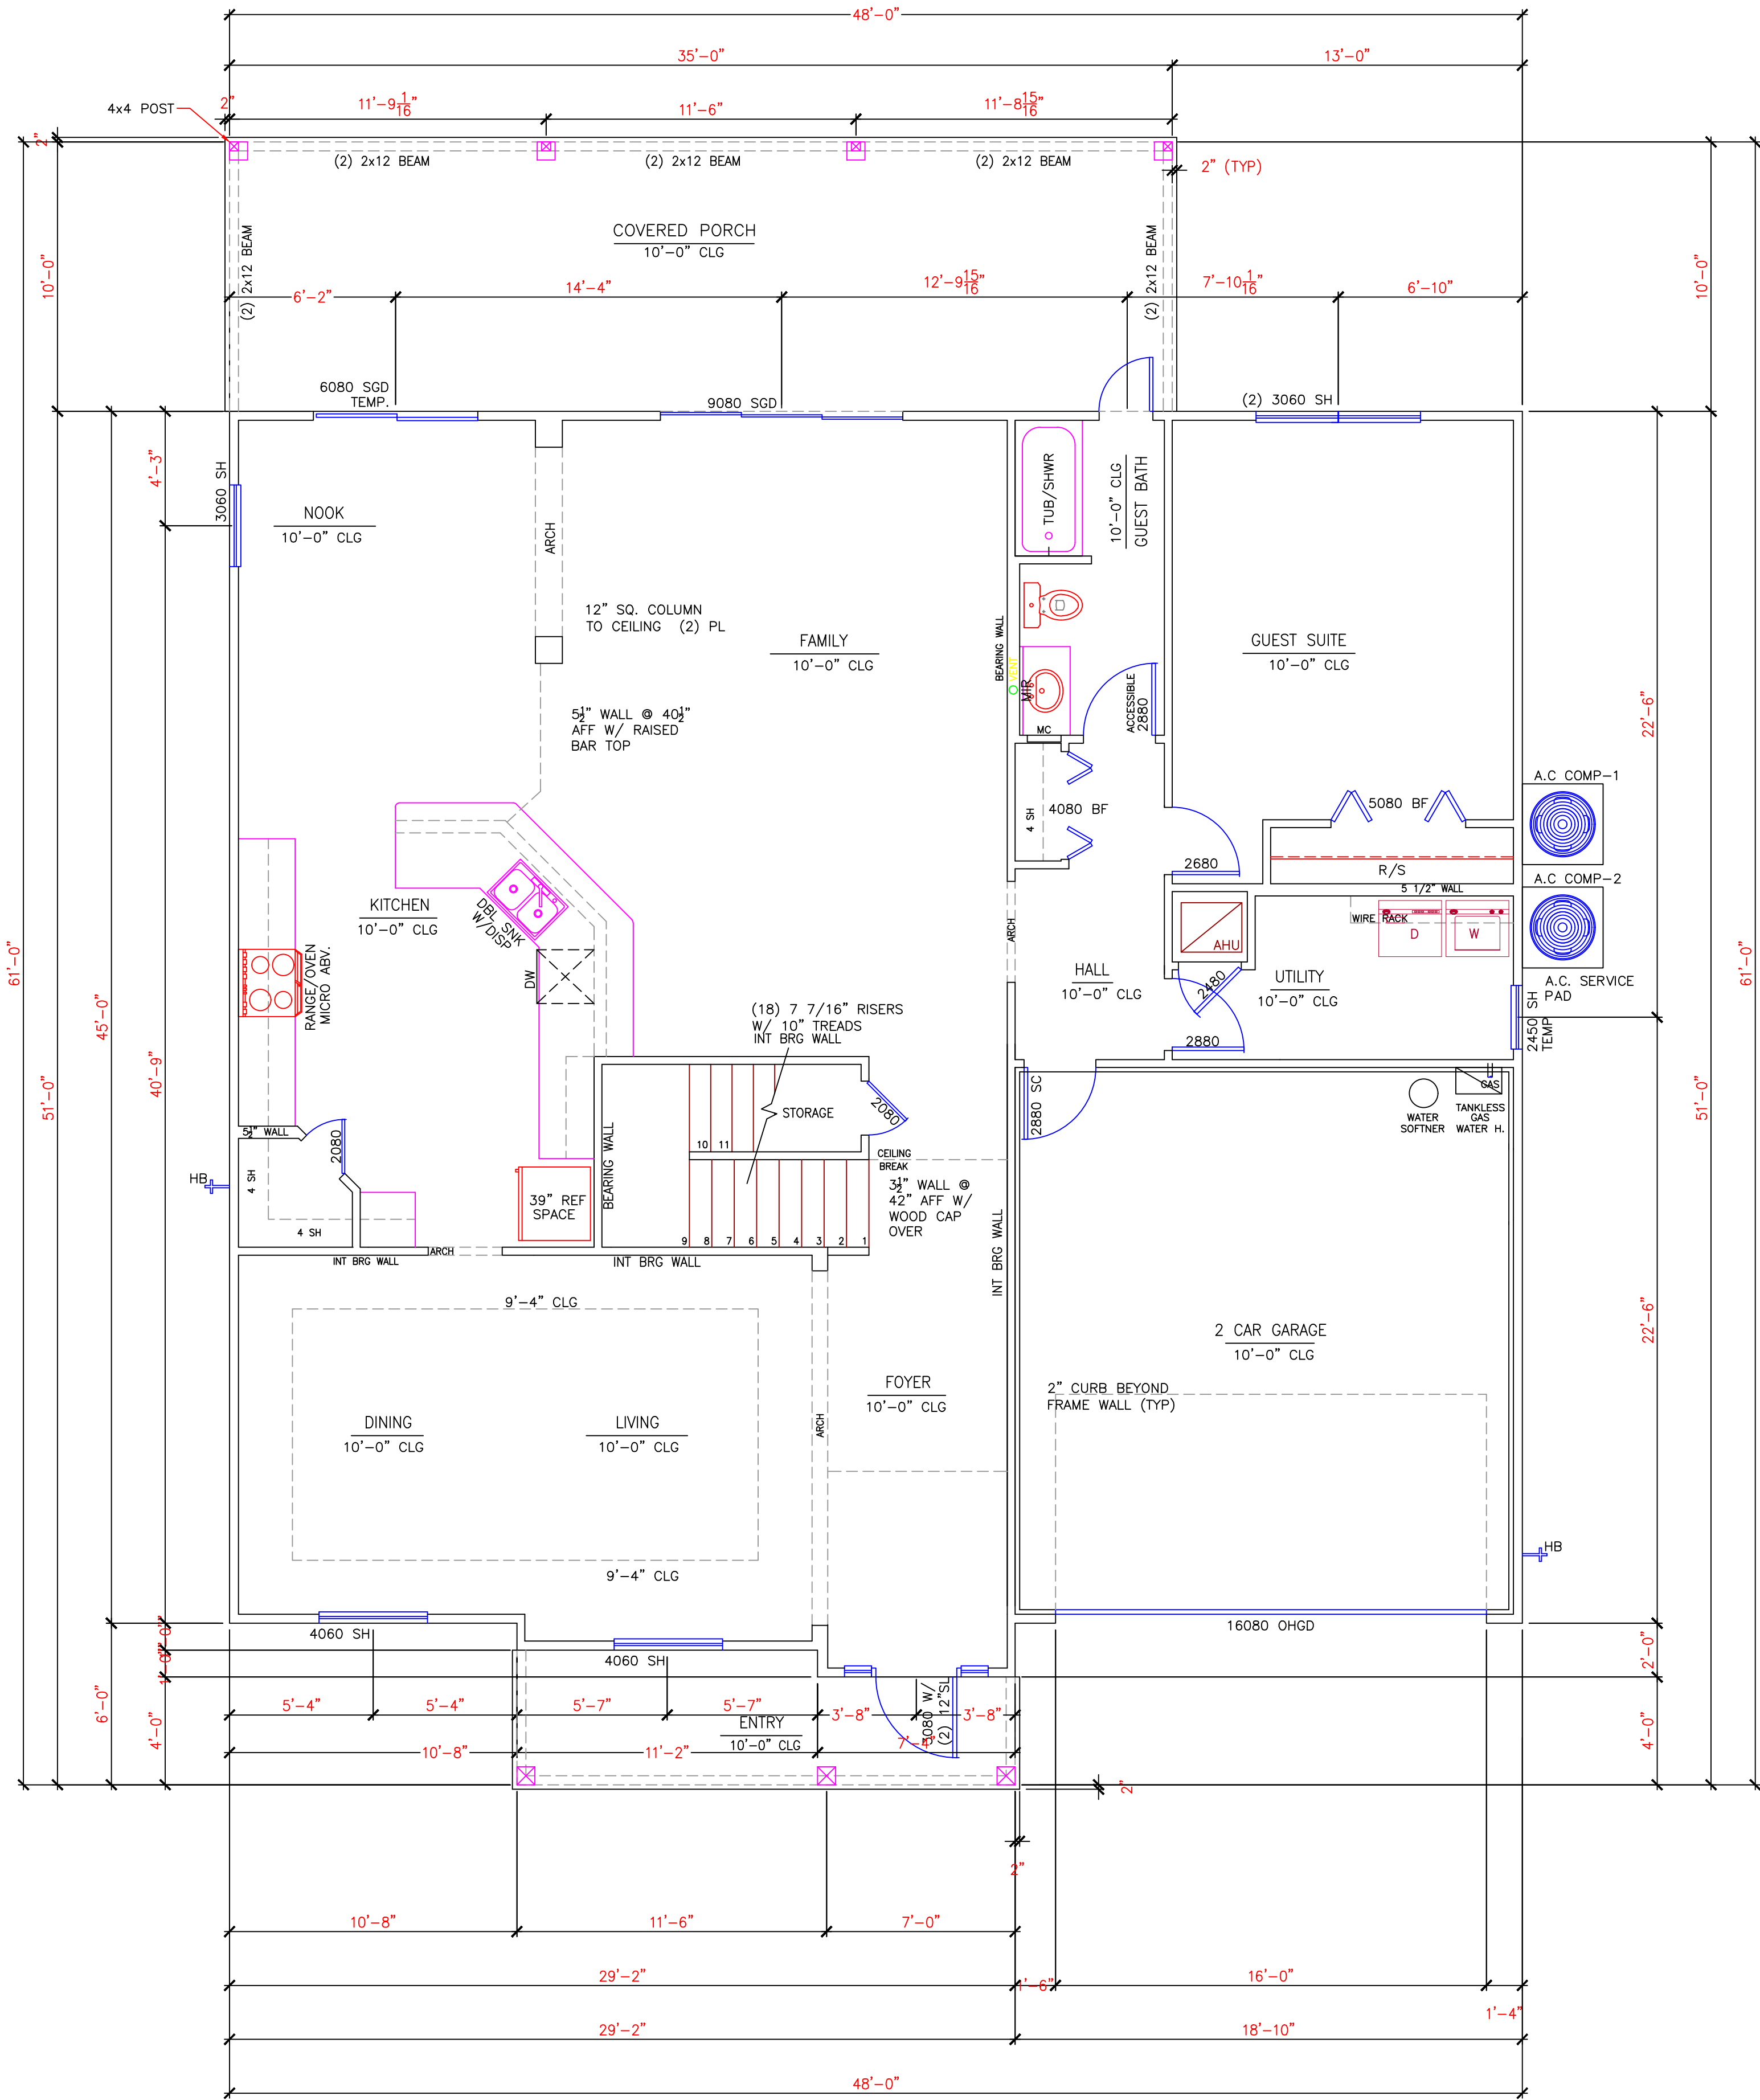

**2ND. FLOOR PLAN**  
SCALE: 1/4" = 1'-0"

Developer: James M. O'Nan,  
President  
ASSET PROPERTY GROUP, LLC  
P. O. Box 56291  
Jacksonville, FL 32241  
Phone: (904) 237-3123  
Email: jmo.assetproperty@gmail.com

**1ST. FLOOR PLAN**  
SCALE: 1/4" = 1'-0"

TOTAL SQUARE FOOTAGE	
1ST FLR	1791
2ND FLR	1985
TOTAL LIVING	3776
ENTRY.....	89
PORCH.....	350
GARAGE.....	394
TOTAL UNDER ROOF.....	4609