


21'-11" BUILDING
HEIGHT

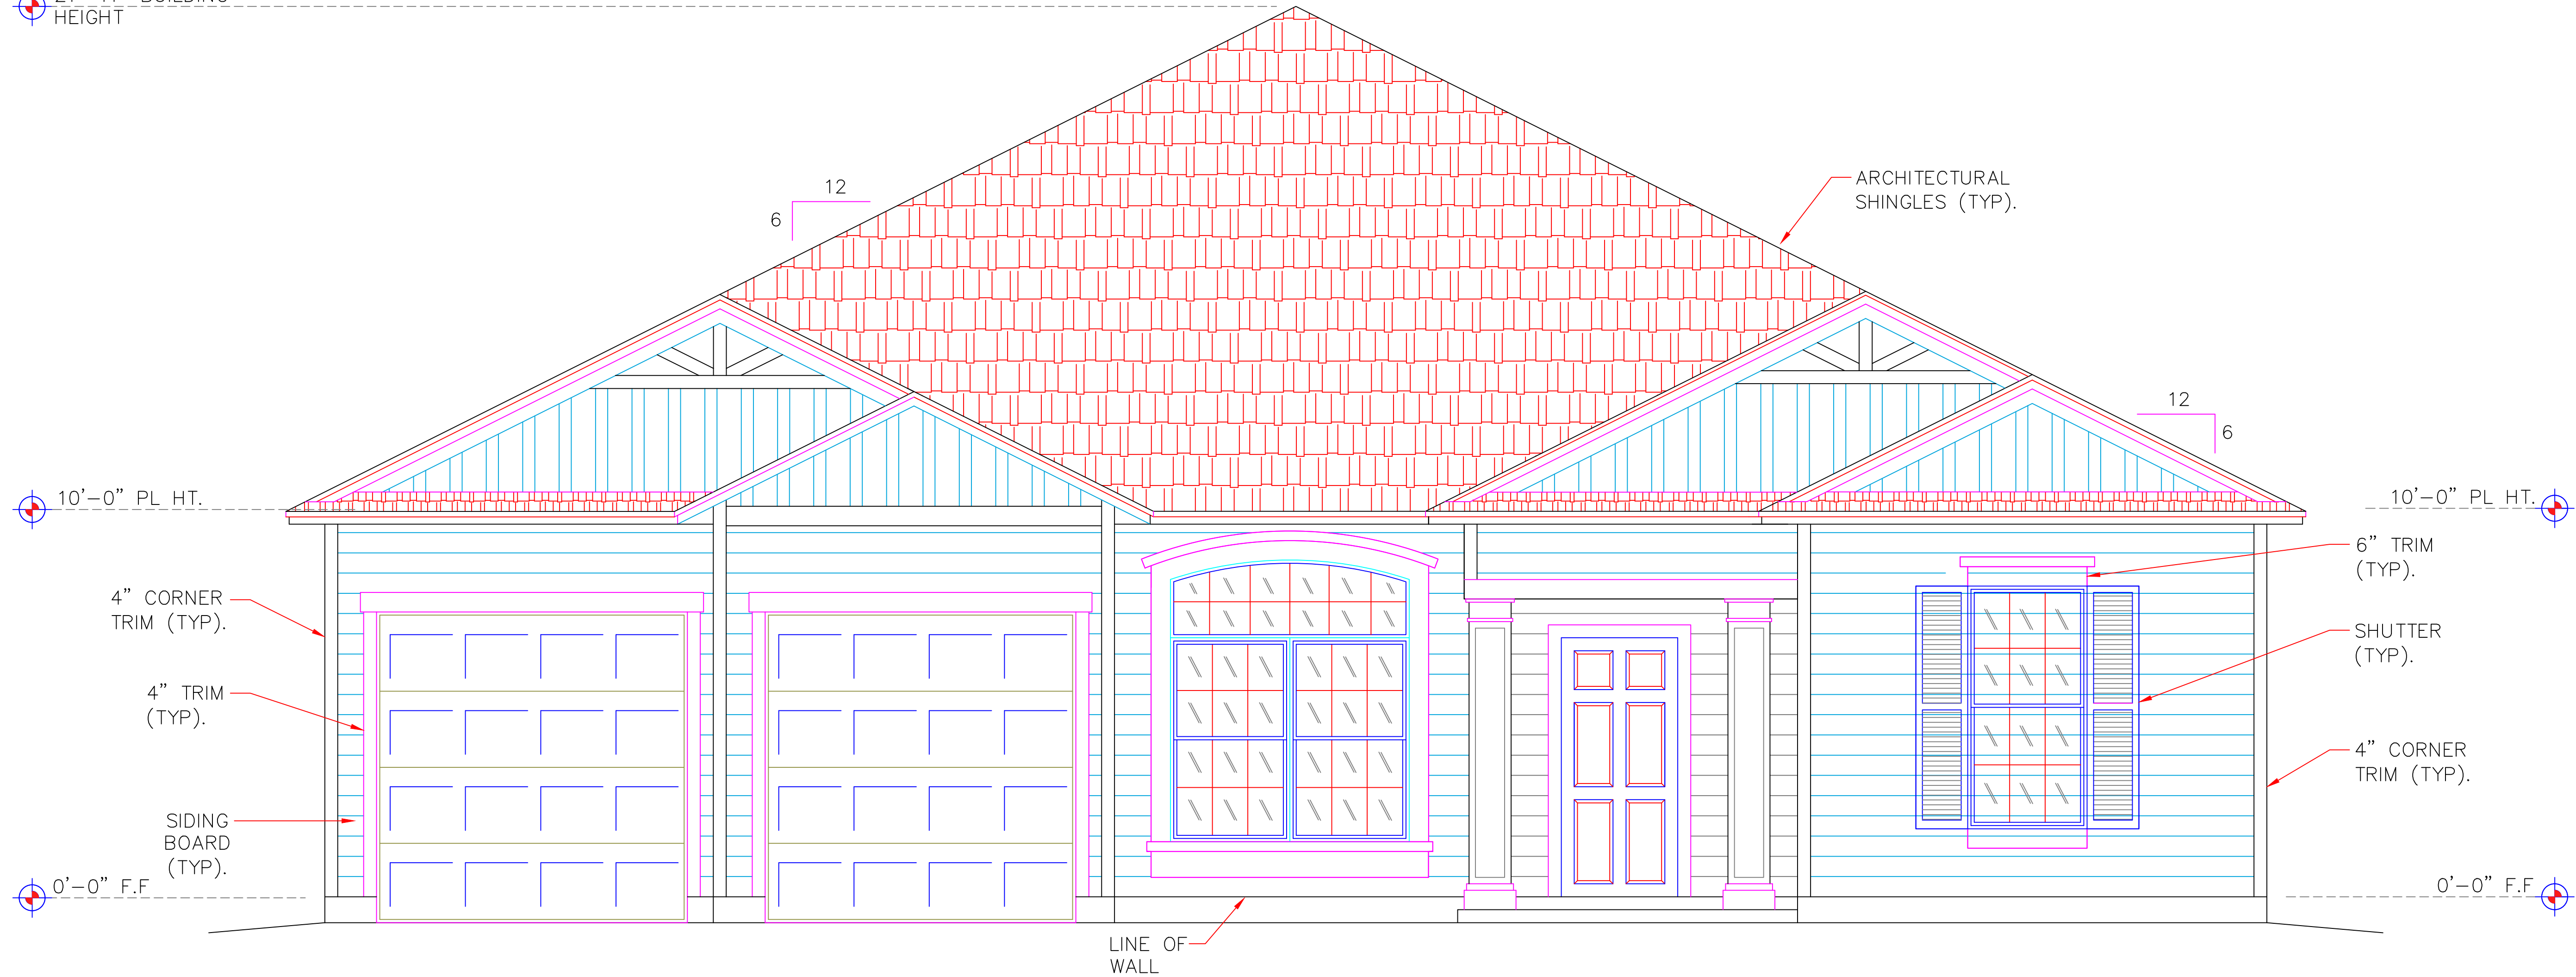

FRONT ELEVATION

SCALE: 1/4" = 1'-0"

Developer:
ASSET PROPERTY GROUP, LLC
P. O. Box 56291
Jacksonville, FL 32241
Phone: (904) 237-3123
Email: jmo.assetproperty@gmail.com

MODEL 2
1 STORY HOUSE
THE PONDS OF MANDARIN